


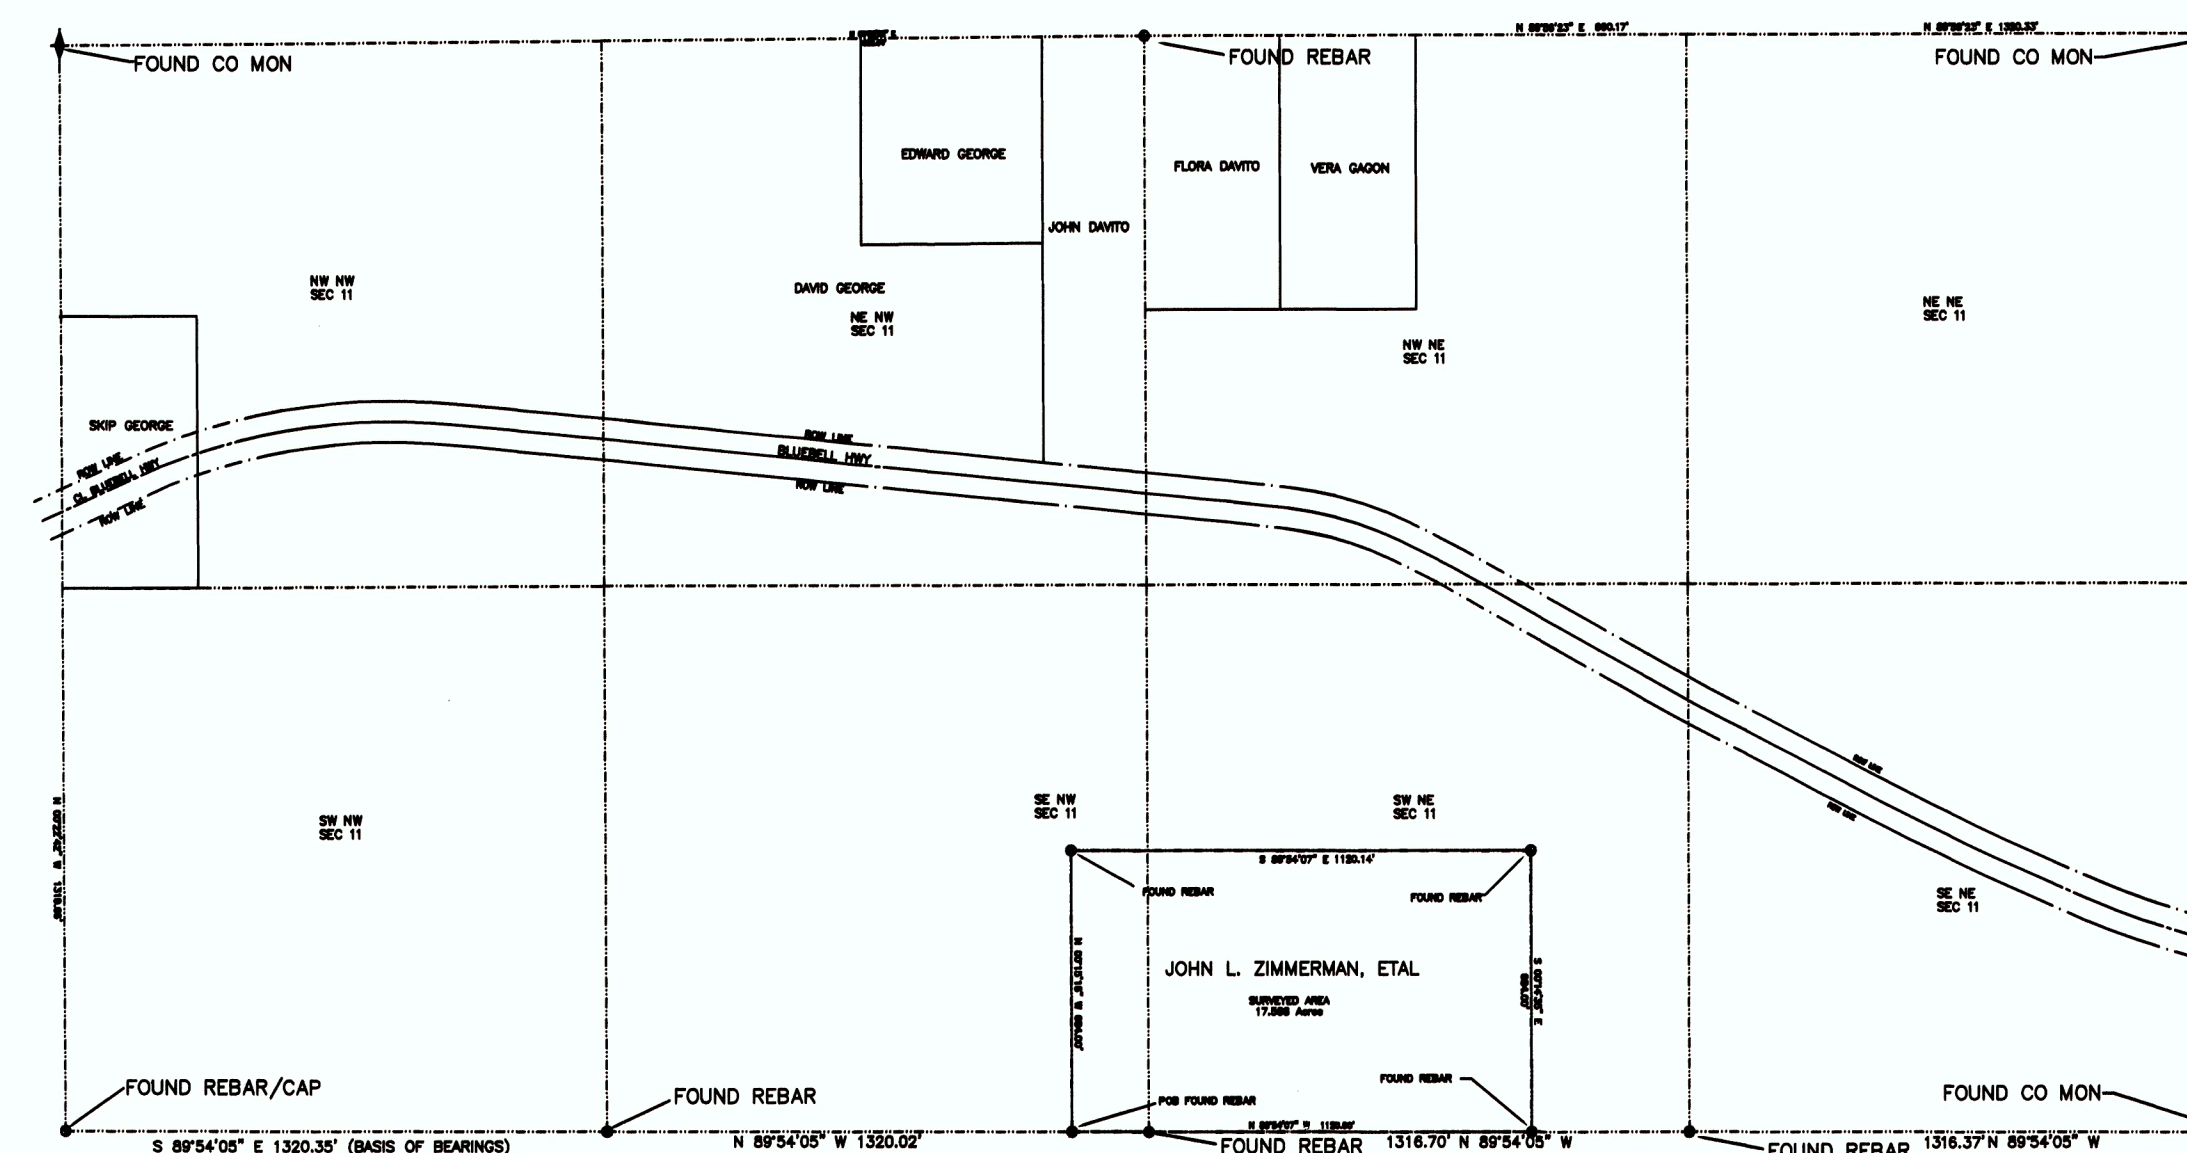














BOUNDARY SURVEY
LOCATED IN THE N 1/2 SECTION 11,
T. 2 S., R. 2 W., U.S.M.

BOUNDARY
TOWNSHIP 2 SOUTH, RANGE 2 WEST, UTAH SPATIAL MERIDIAN, SECTION 11
BEGINNING ON THE SOUTH LINE OF THE NORTHWEST QUARTER OF SECTION
11, TOWNSHIP 2 SOUTH, RANGE 2 WEST UTAH SPATIAL MERIDIAN AT A
POINT SOUTH 89°54'07" EAST FROM THE WEST QUARTER CORNER OF SAID
SECTION 11, A DISTANCE OF 11220.00 FEET; THENCE NORTH 00°15'16" WEST 884.00 FEET
ALONG SAID SOUTH LINE; THENCE SOUTH 89°54'07" EAST 11220.00 FEET
THENCE SOUTH 00°15'16" EAST 884.00 FEET TO THE SOUTH LINE OF THE
NORTHEAST QUARTER OF SAID SECTION 11; THENCE NORTH 89°54'07" WEST
11220.00 FEET ALONG SAID SOUTH LINES TO THE POINT OF BEGINNING.
THE ABOVE PARCEL OF LAND CONTAINS 17.588 ACRES, MORE OR LESS.



Landowner's Signature	Date Acknowledged to Notary	Notary's Initials
	7-12-12	JS
	7-13-12	JS
		

Notary Public 06/10/14
My commission expires

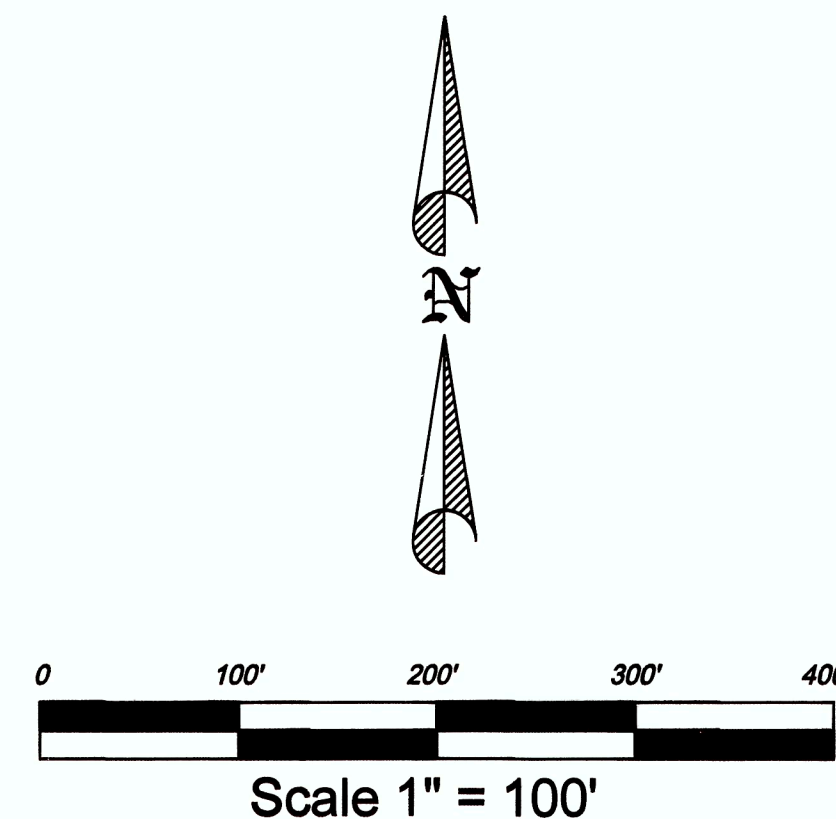

COUNTY RECORDERS NO.	DUCHESNE COUNTY SURVEYOR				OWNERS John Zimmerman	PROJECT NAME Boundary survey	DATE 7/31/11
STATE OF UTAH, COUNTY OF DUCHESNE, RECORDED AND FILED AT THE REQUEST OF	STATE OF UTAH, COUNTY OF DUCHESNE,	M&M Associates SURVEYING & DRAFTING 5041 COBBLE HOLLOW DRIVE, ROOSEVELT, UTAH 84406 (435) 212-0707					SCALE 1"=100'
DATE TIME BOOK PAGE	DATE TIME NUMBER				LOCATION BLUEBELL HIGHWAY	DRAWN cdm	CHECKED PROJECT NUMBER
FEE \$ DUCHESNE COUNTY RECORDER	DUCHESNE COUNTY SURVEYOR				Roosevelt, Utah	FILE NAME: c:\md\projects\eldredge.dwg	SHEET 1 OF 1
					RELEASED TO CLIENT 5/25/09		
					NO REVISION / DATE		